



APPROVED

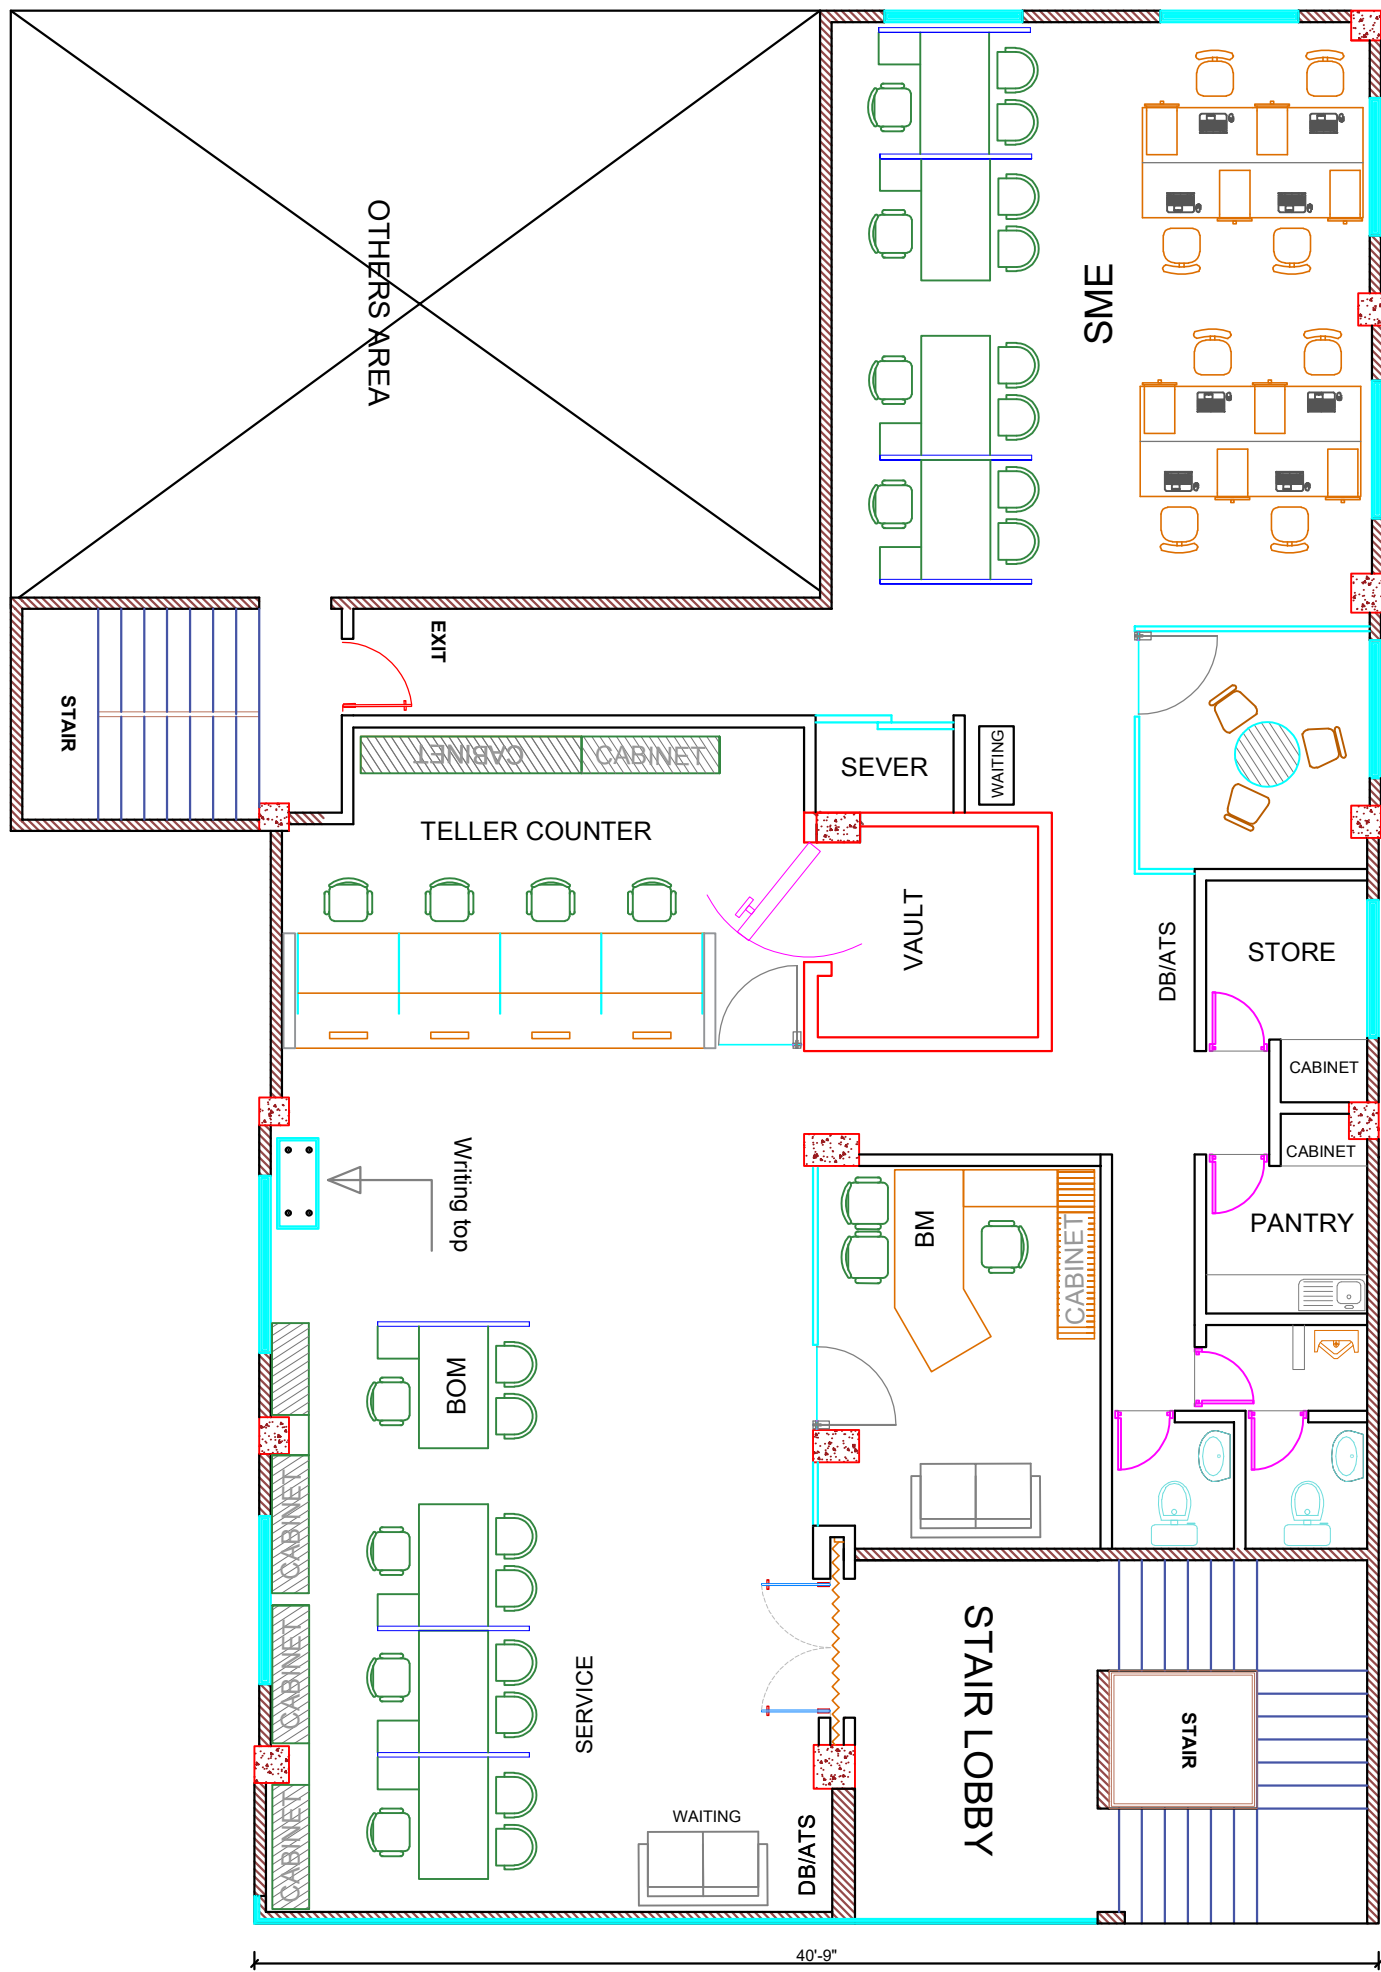

ROAD

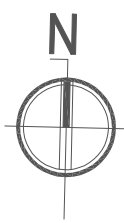

PROPOSED 2ND FLOOR FOR BRAC BANK
SCALE: NOT TO SCALE