


PROPOSED

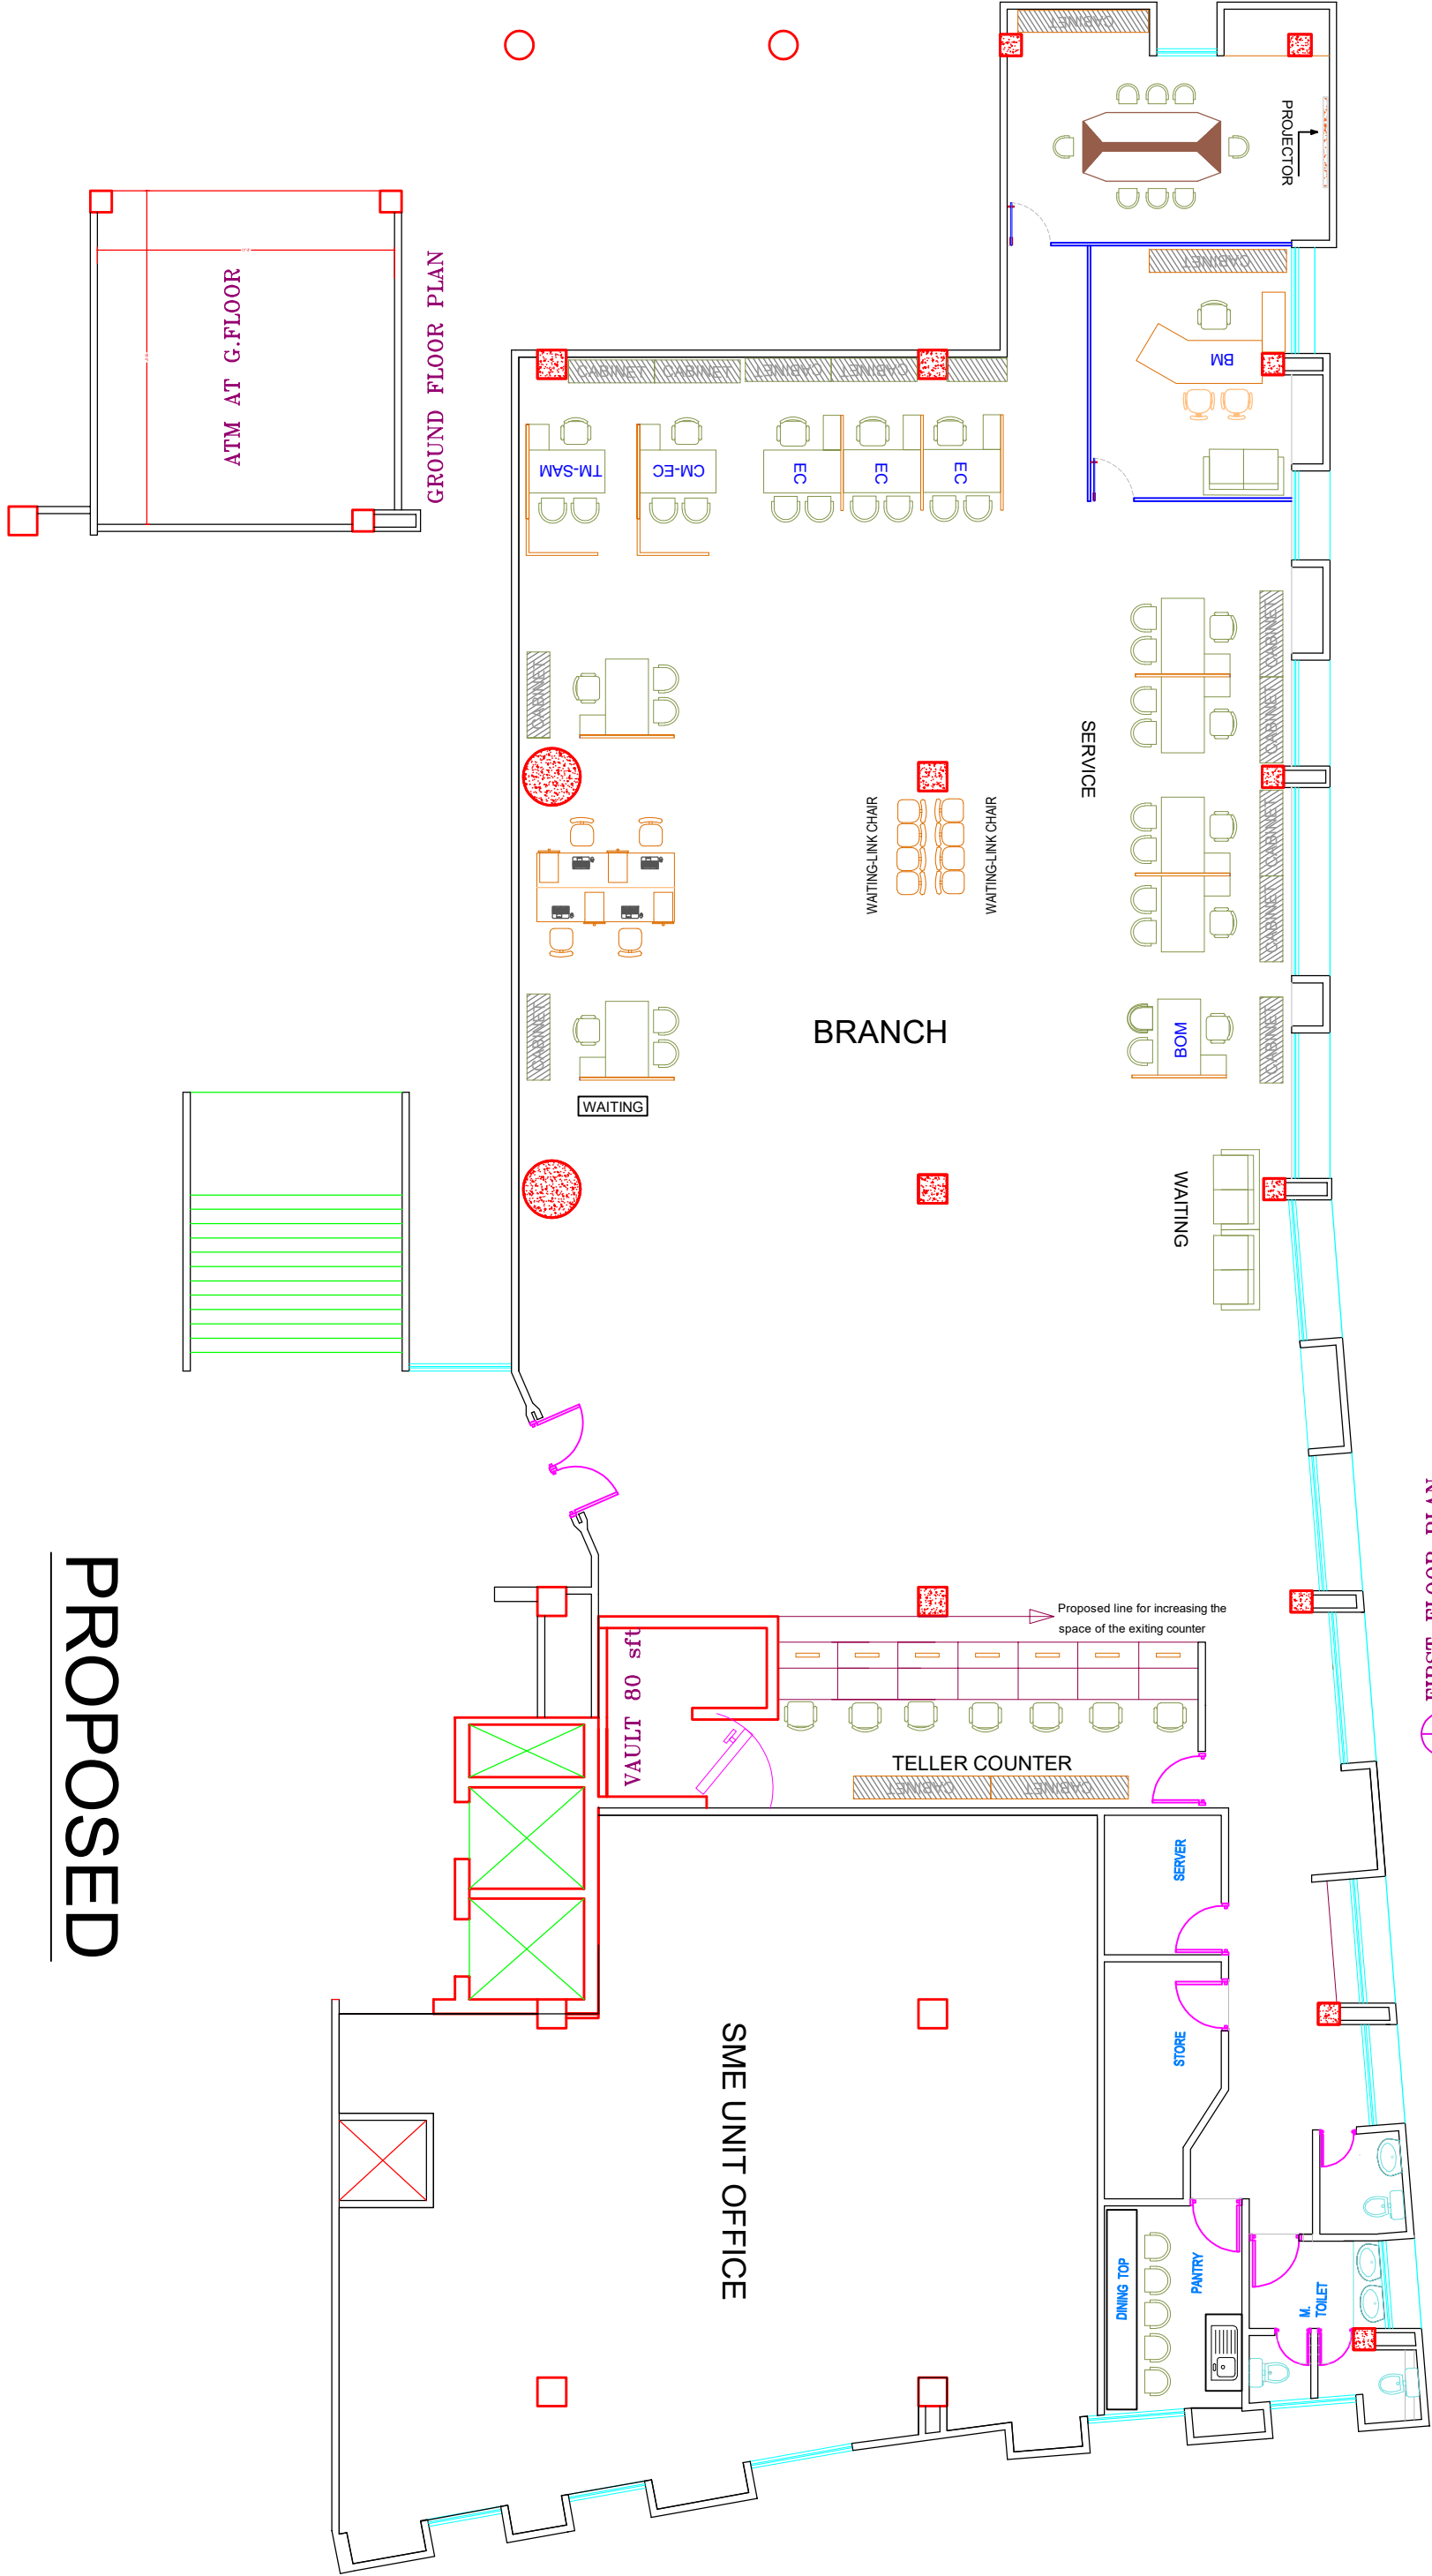

Subject to structural feasibility