
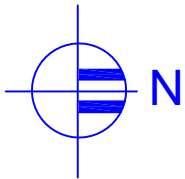


# Furniture Layout Plan

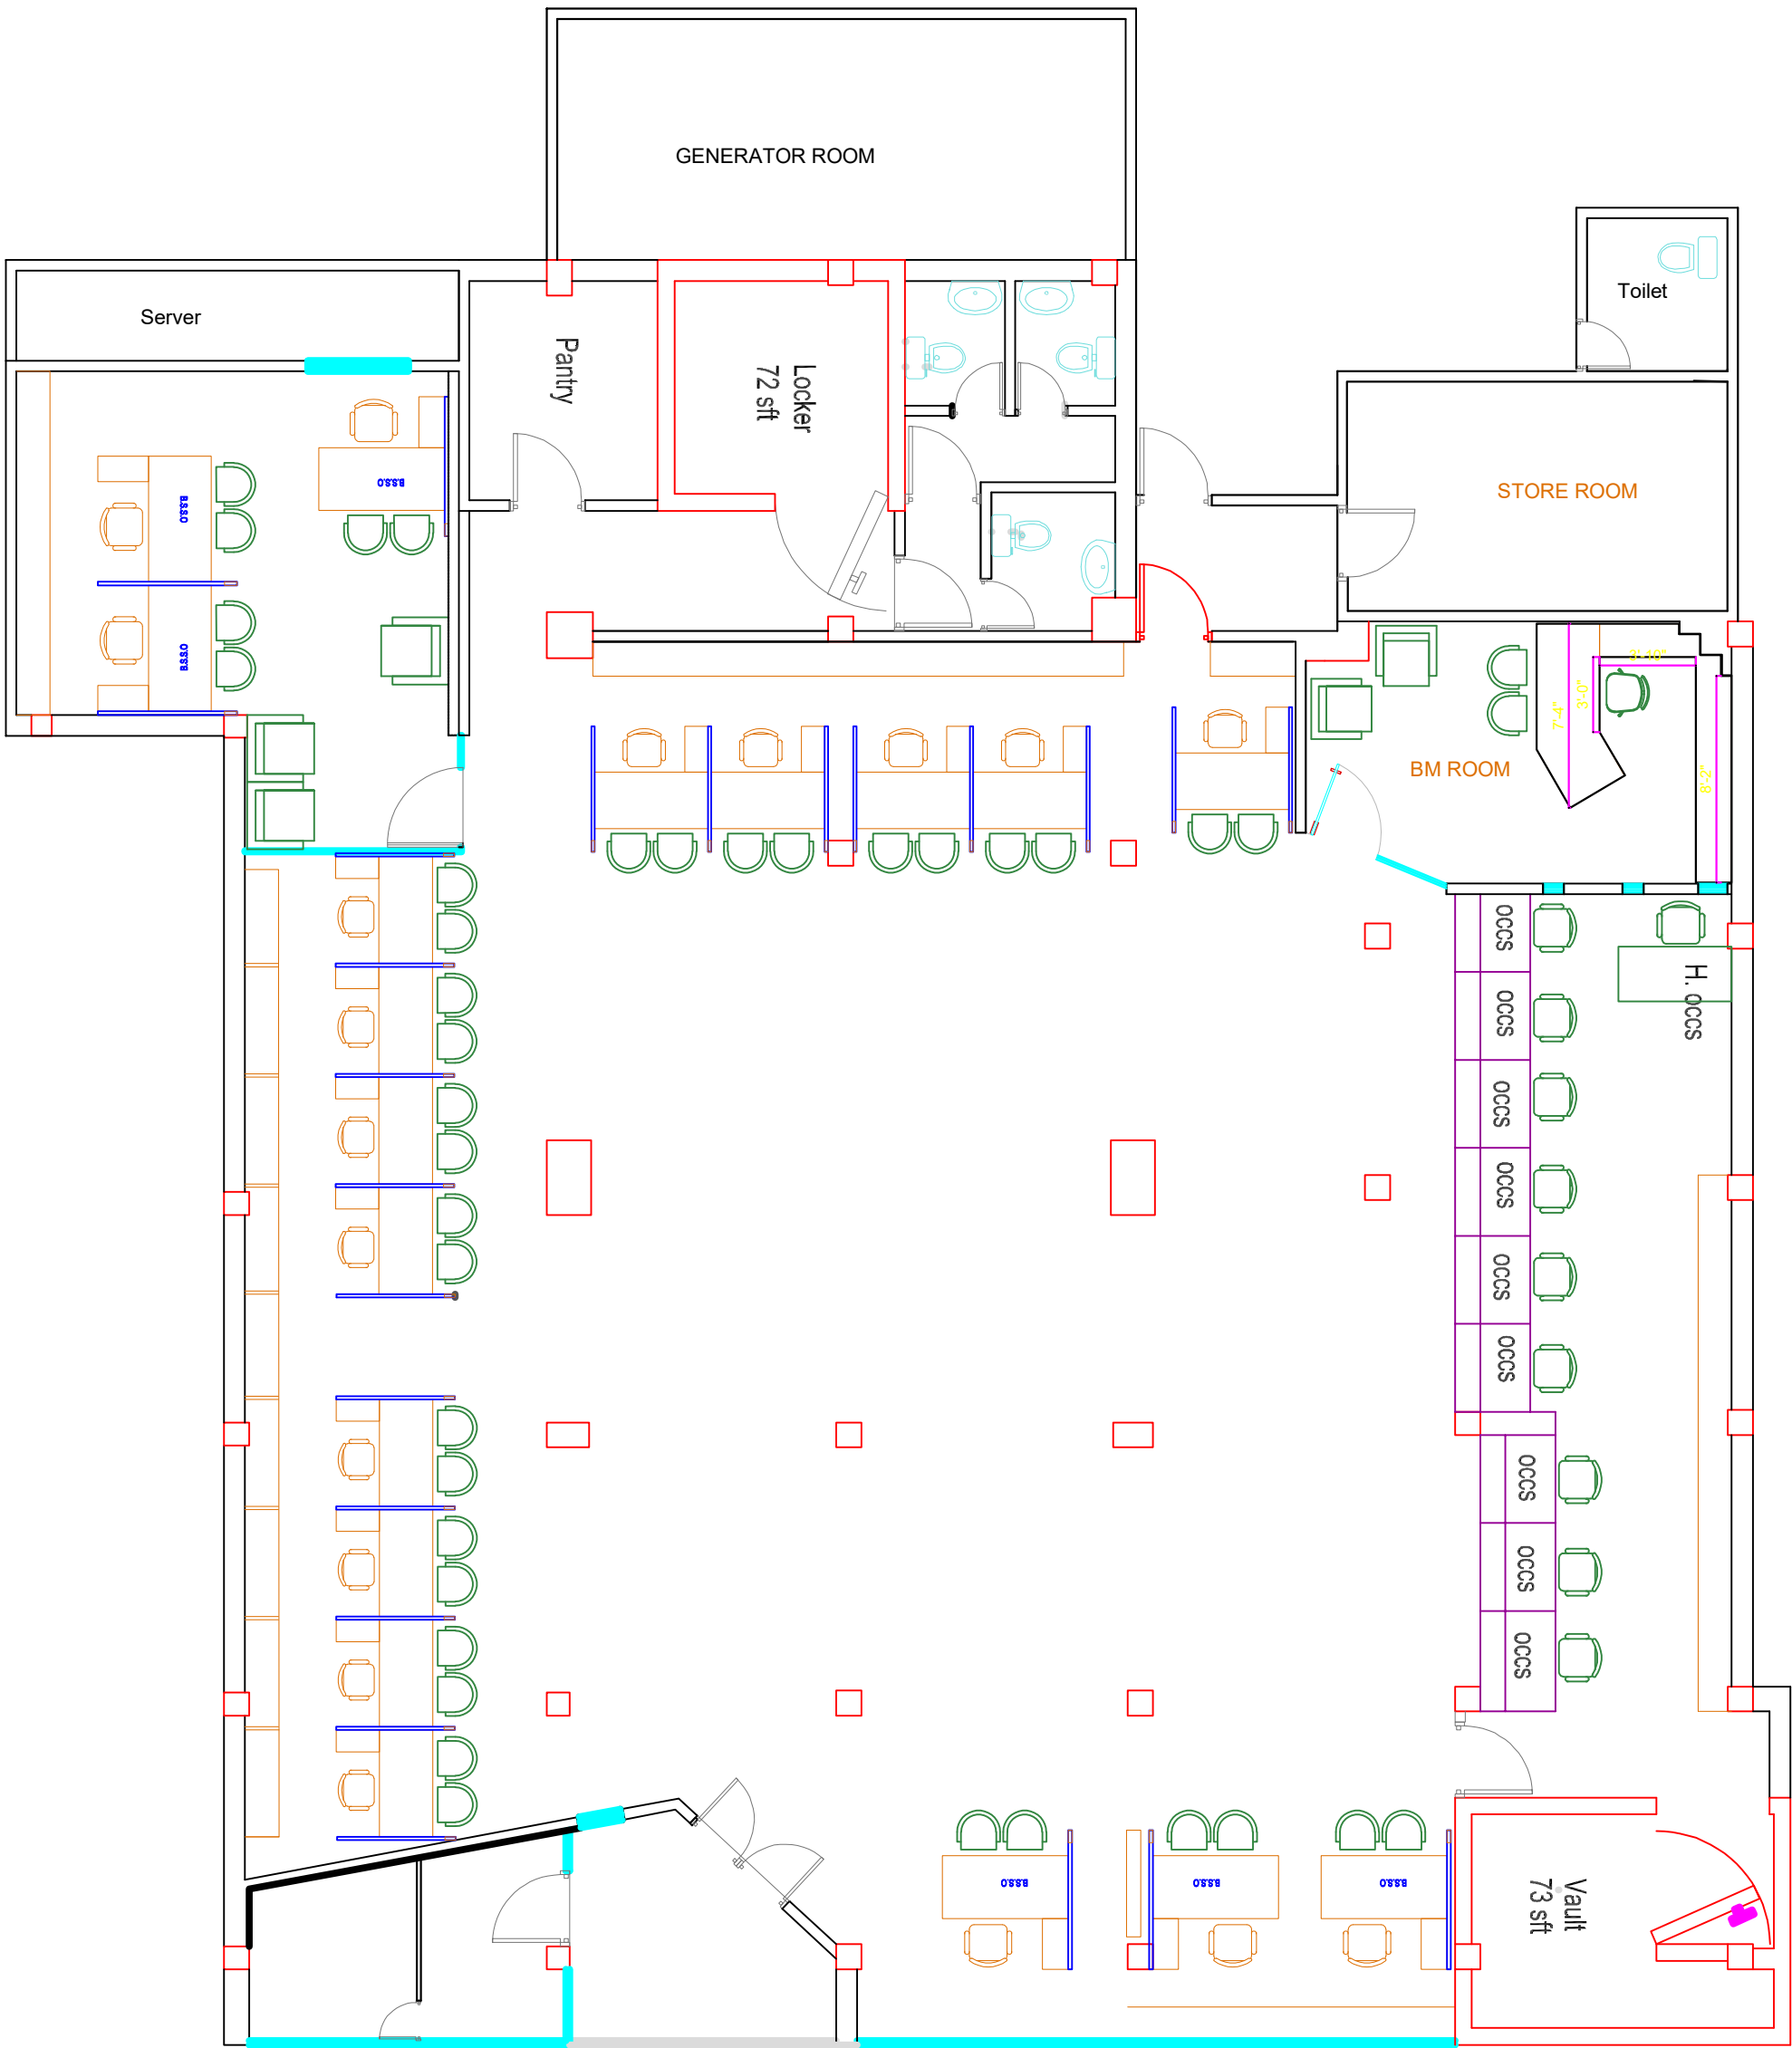

MIRPUR ROAD

Brac Bank Asadgate Branch