


PROPOSED SITE FOR BRANCH AT DHANMONDI 27

BTI Lake Palisade
Holding # 23, Road # 27,
Dhanmondi R/A, Dhaka - 1205

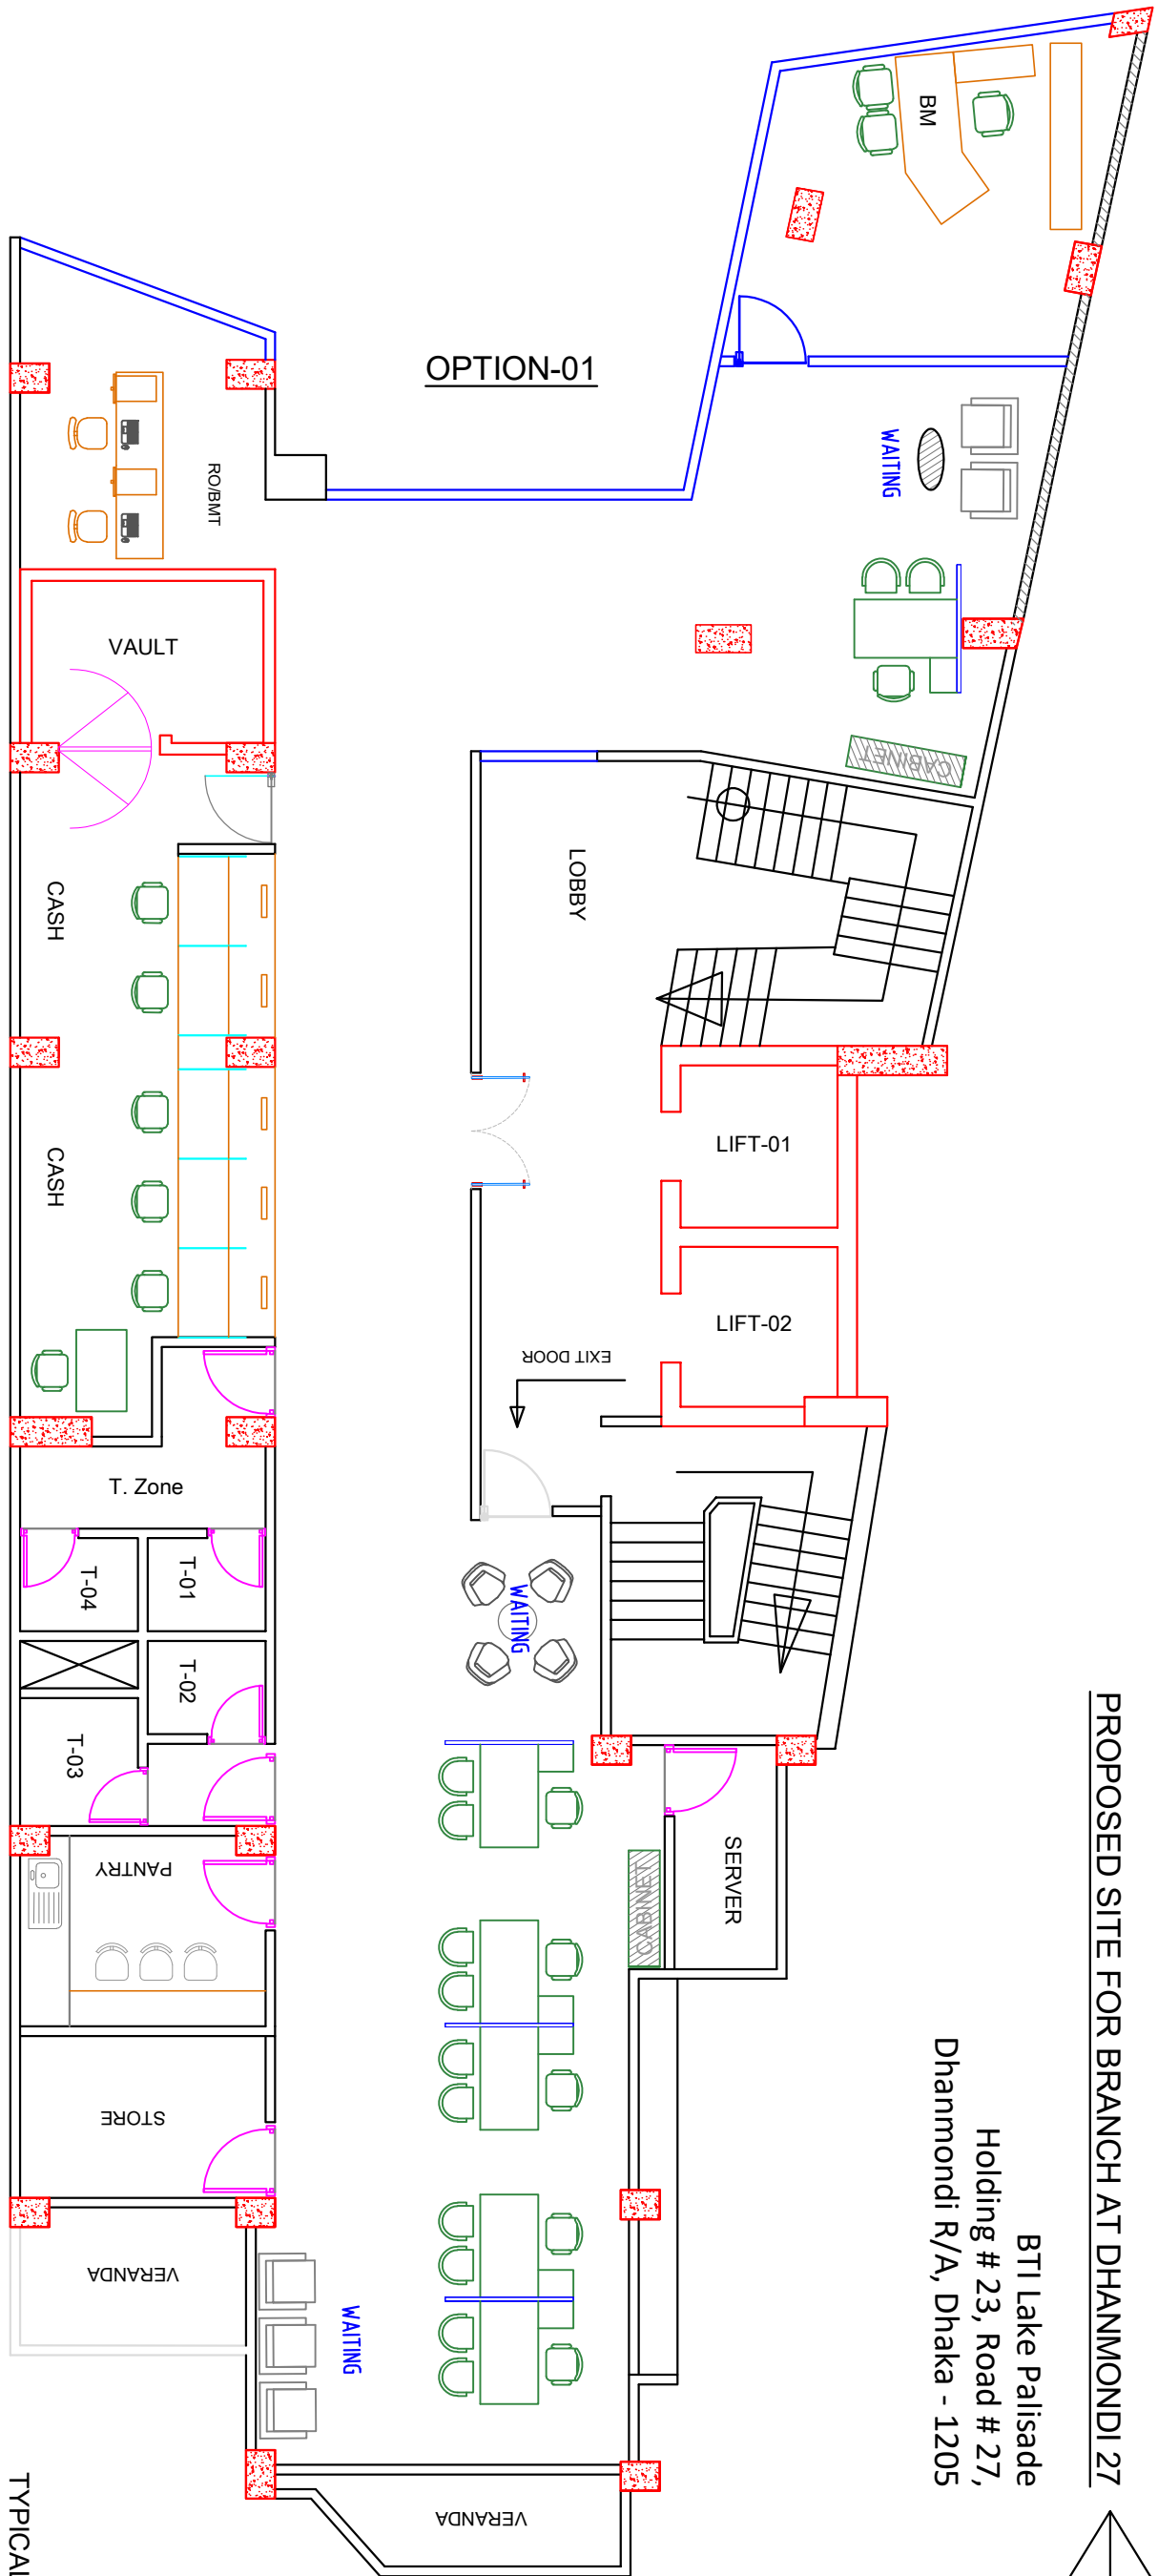

TYPICAL FLOOR