


Including Additional space

Address:  
BARISHAL ROC  
79, S. Rahman Market (2nd Floor),Sadar Road, Barishal

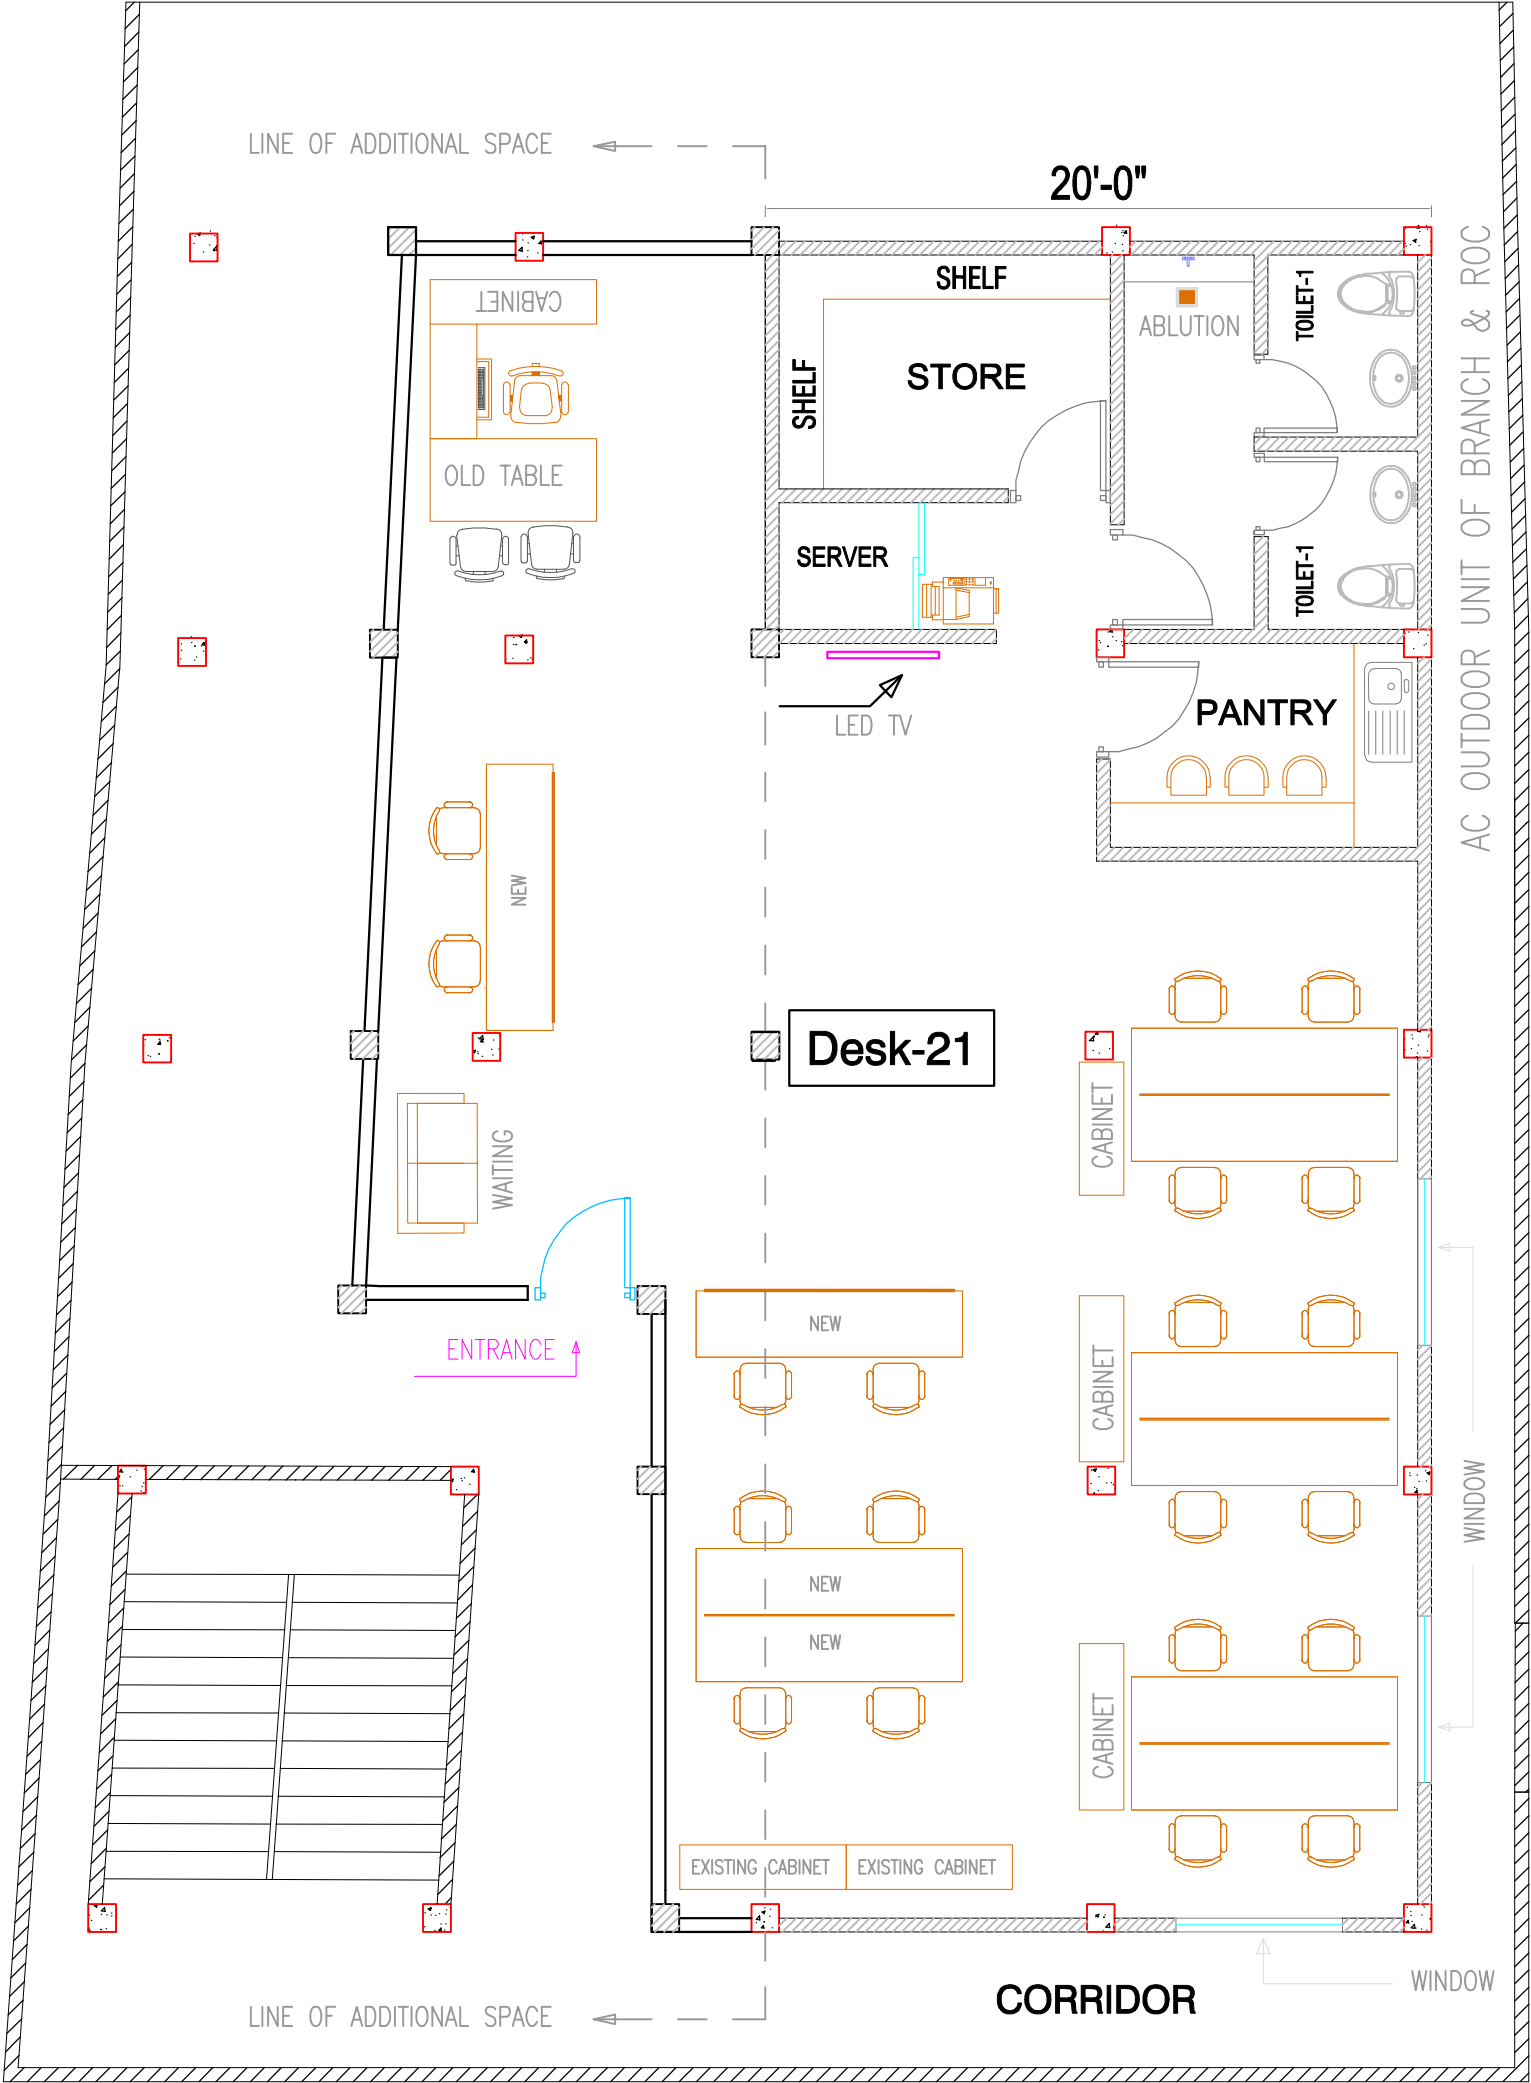

ROAD