


Address:
C&F Tower (2nd Floor)
1222 SK Mujib Road,
Agrabad C/A, Chattogram.

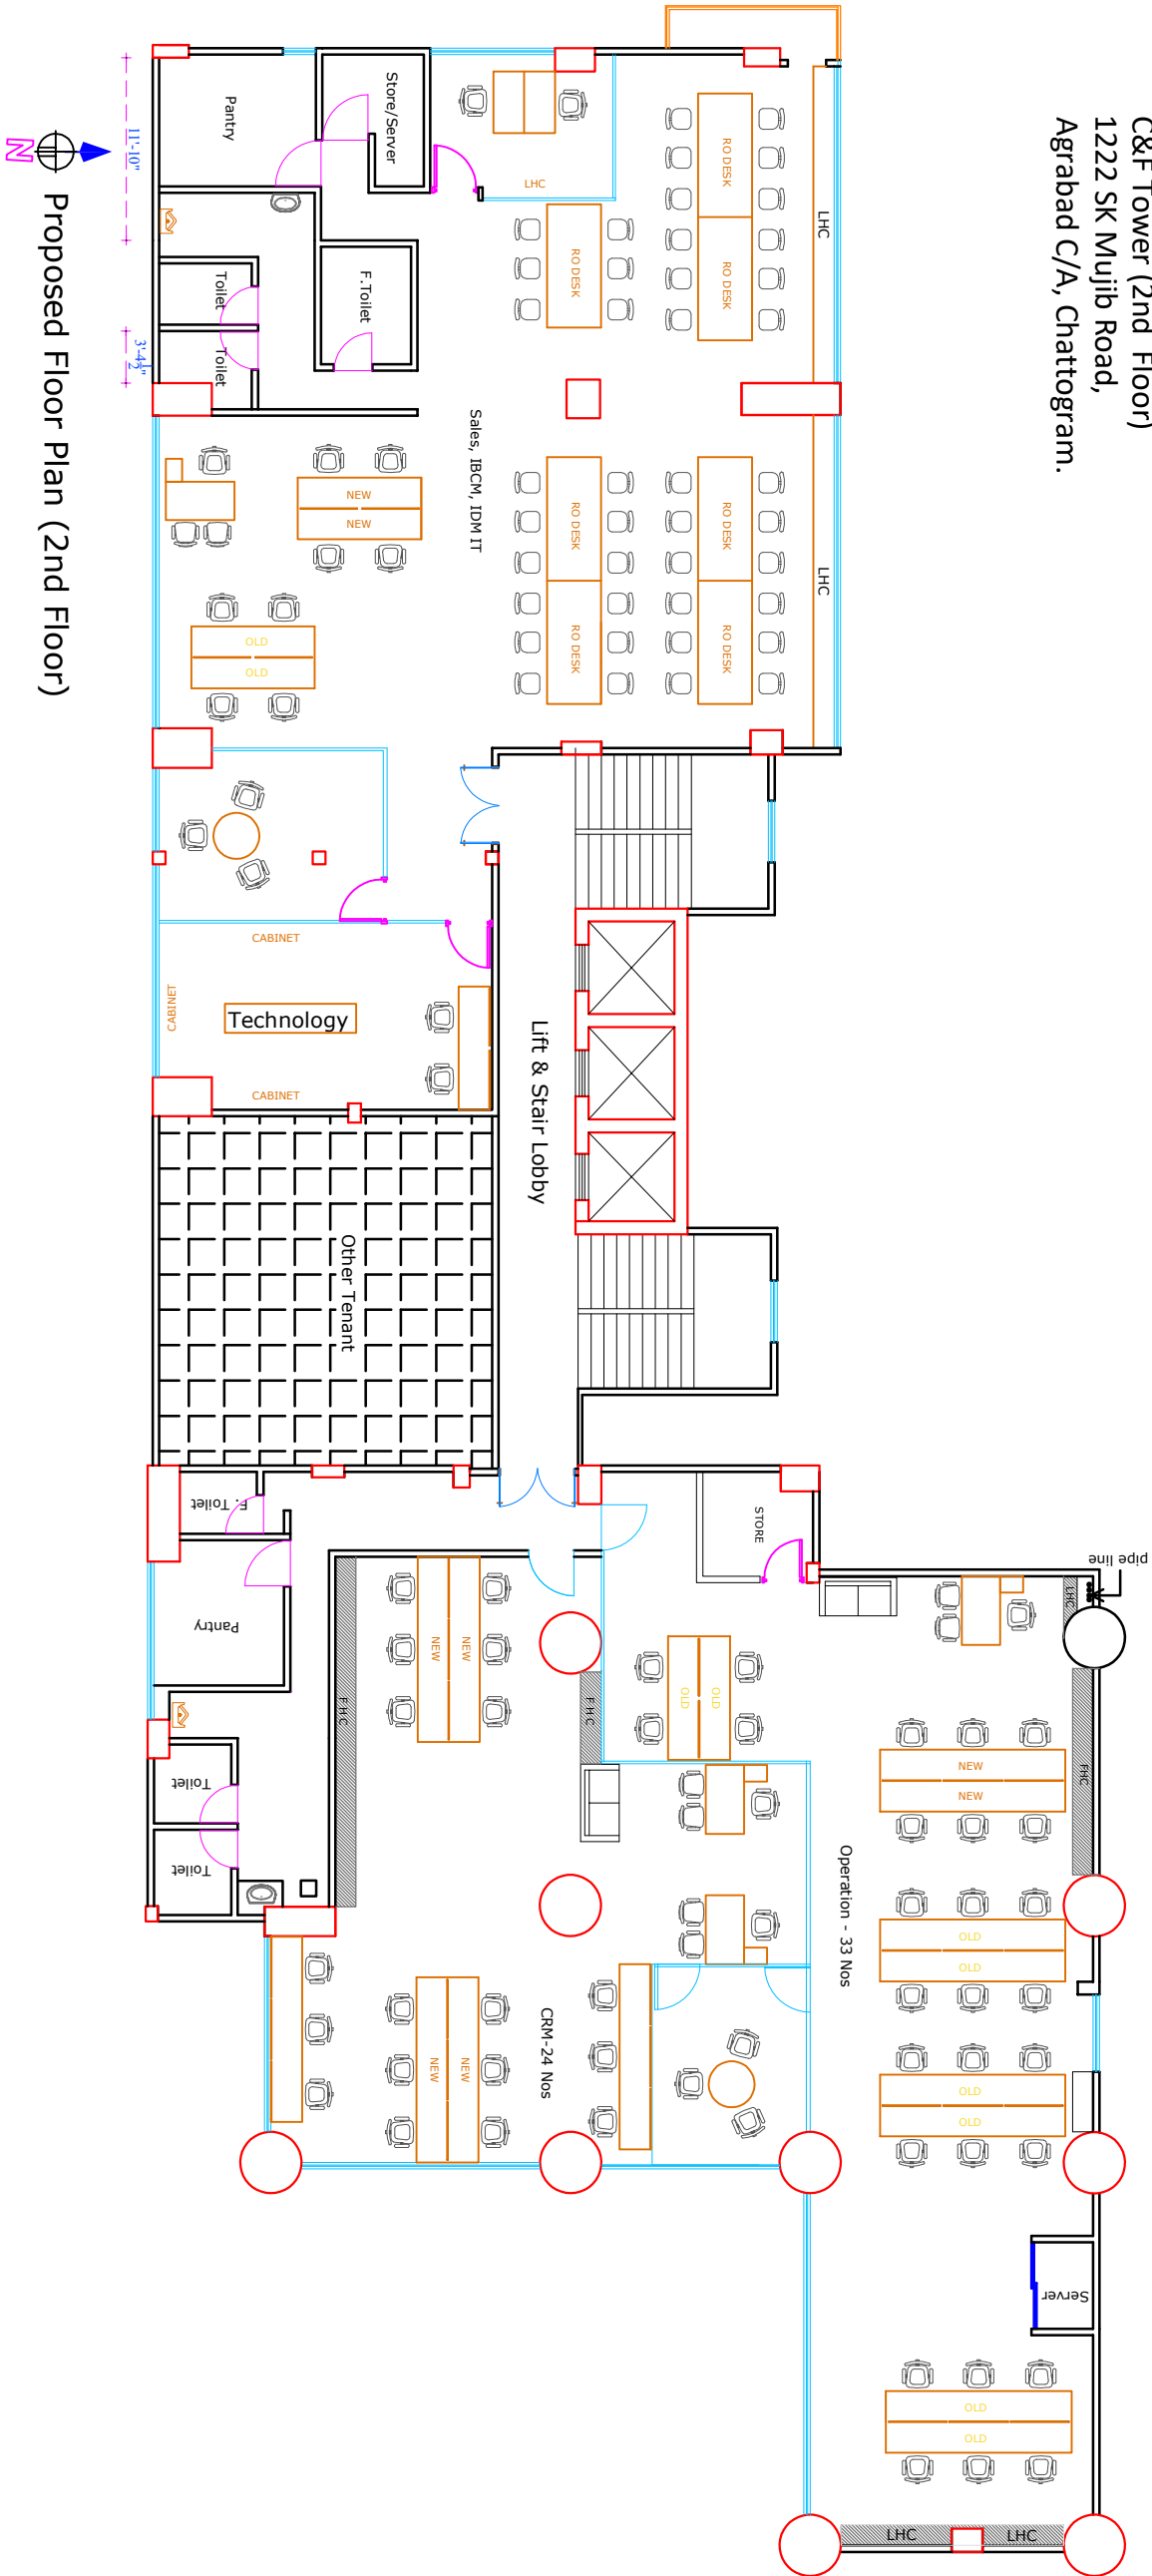

Sk. Muzib Road