


PROPOSED LAYOUT OF JUBILEE ROAD SME UO

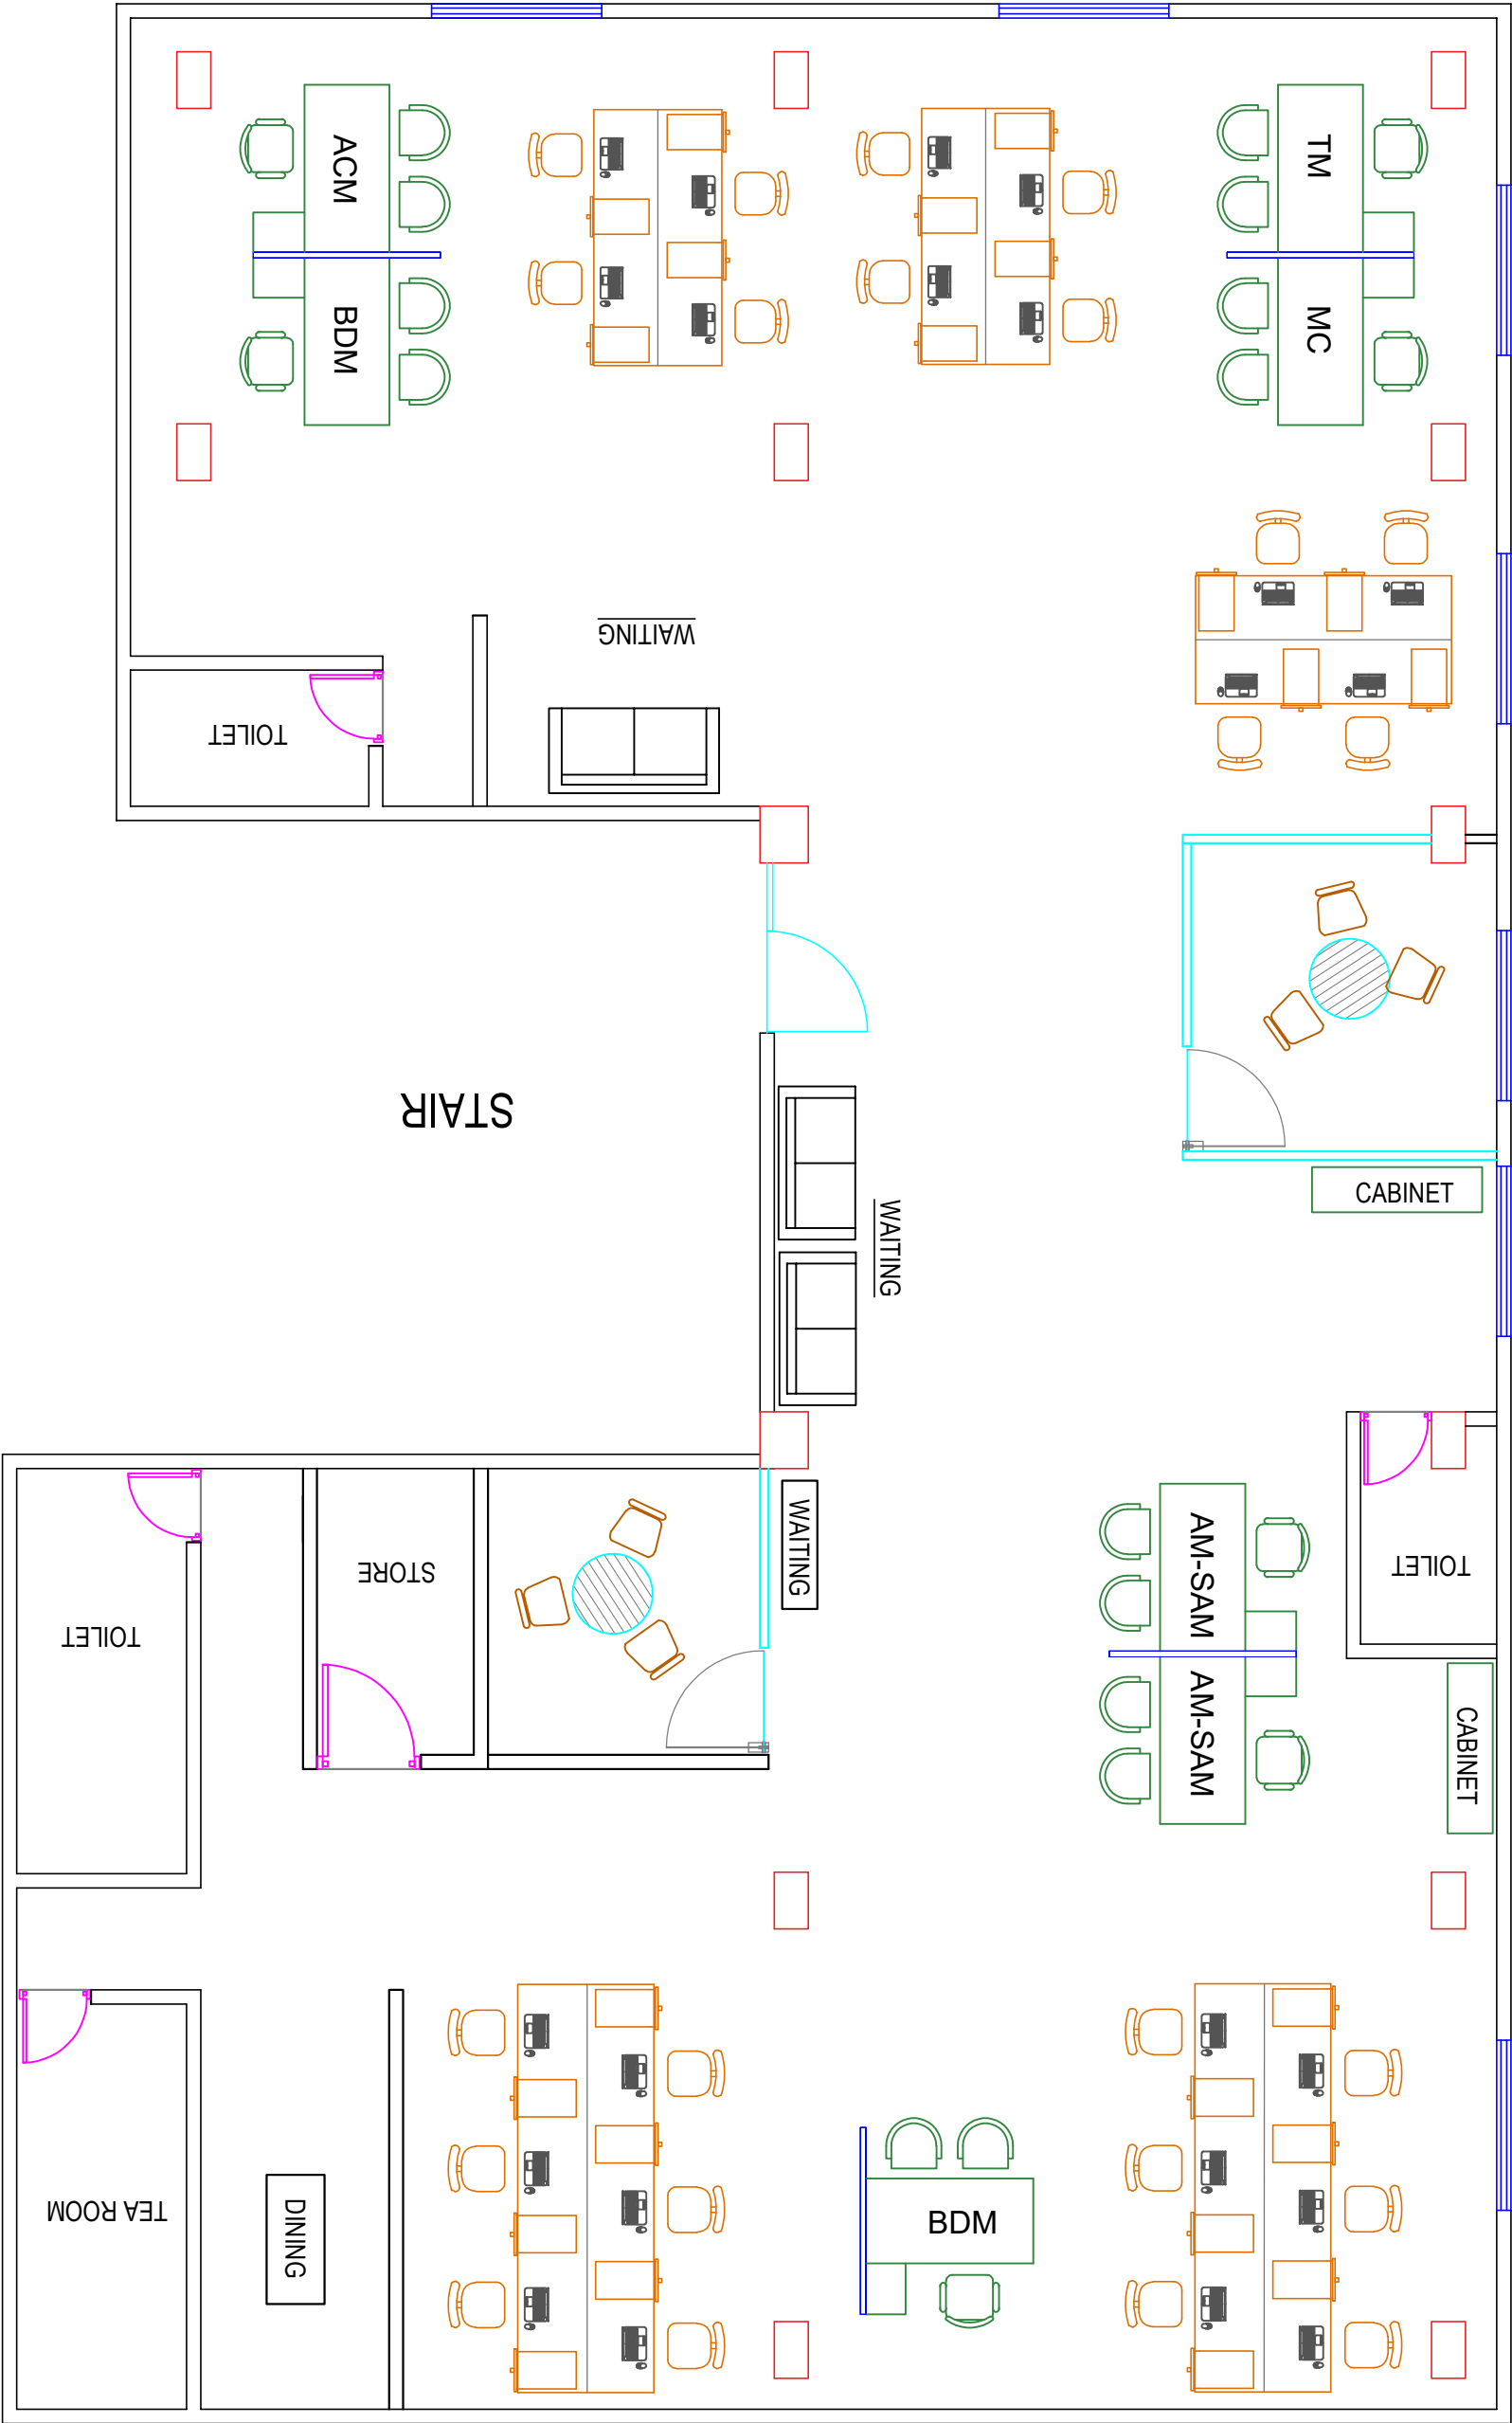

ROAD