


APPROVED LAYOUT

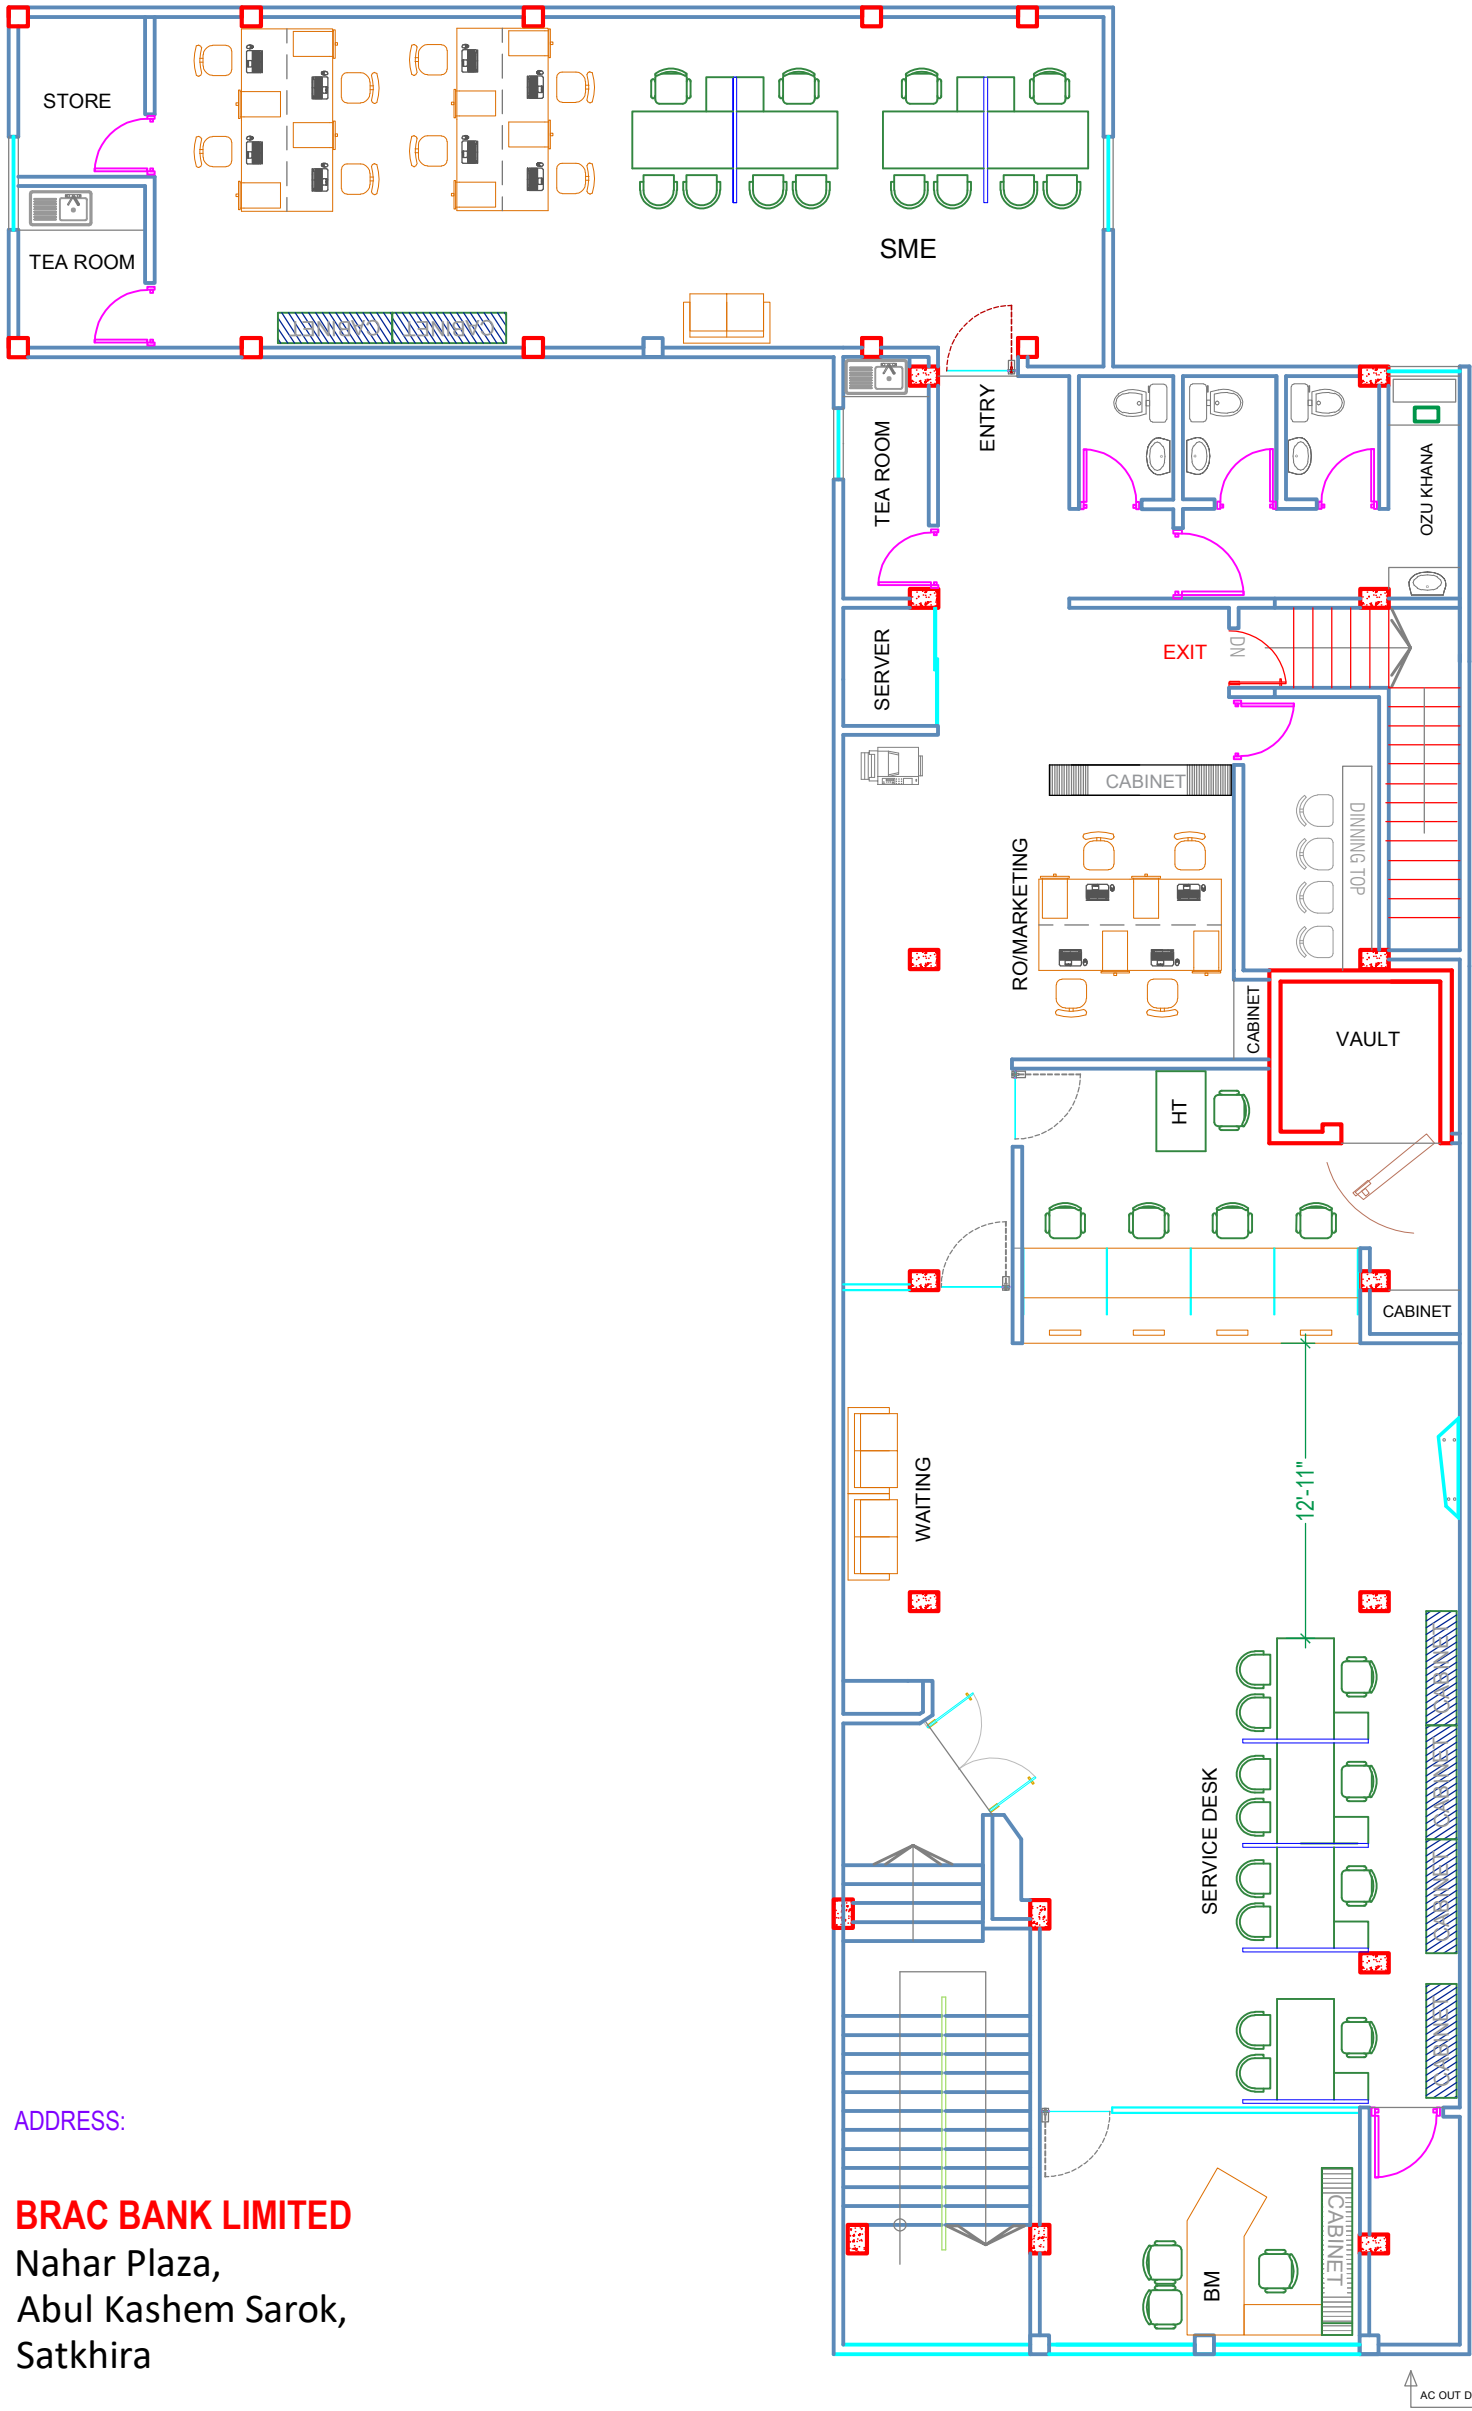

ADDRESS:

**BRAC BANK LIMITED**  
Nahar Plaza,  
Abul Kashem Sarok,  
Satkhira